

CONFIDENTIALITY AND INTELLECTUAL PROPERTY RIGHTS

This and/or any associated documentation is the property of INHOUSE Venue Technical Management (Pty) Ltd and therefore any information related herein/herewith may not in whole or any part thereof be utilised, reproduced or disclosed in any form or manner whatsoever and may not be restaged without written authorisation from the Managing Director of INHOUSE Venue Technical Management (Pty) Ltd.

In the event of this property or any part thereof, and/or associated documentation being used in any form or manner without authorisation you shall be liable on demand to pay to IVTM the amount that IVTM would have charged for giving effect to the designs and recommendations contained herein/herewith.

NOTES
 All dimensions to be checked onsite, before commencing with any work.
 All dimensions are in millimeters, unless otherwise indicated.

Event:

Client:

Drawing Name:
 DWG_Ball_

Event Date:

Venue:
 SCC Ballroom

Drawn By:

Project Manager:

Scale: 1:225 **Sheet No:** _____ of _____

Client Approval:

Revision


No:	Date:	Revised By:	Notes:

Maude Street Foyer

Entrance

Entrance

Entrance

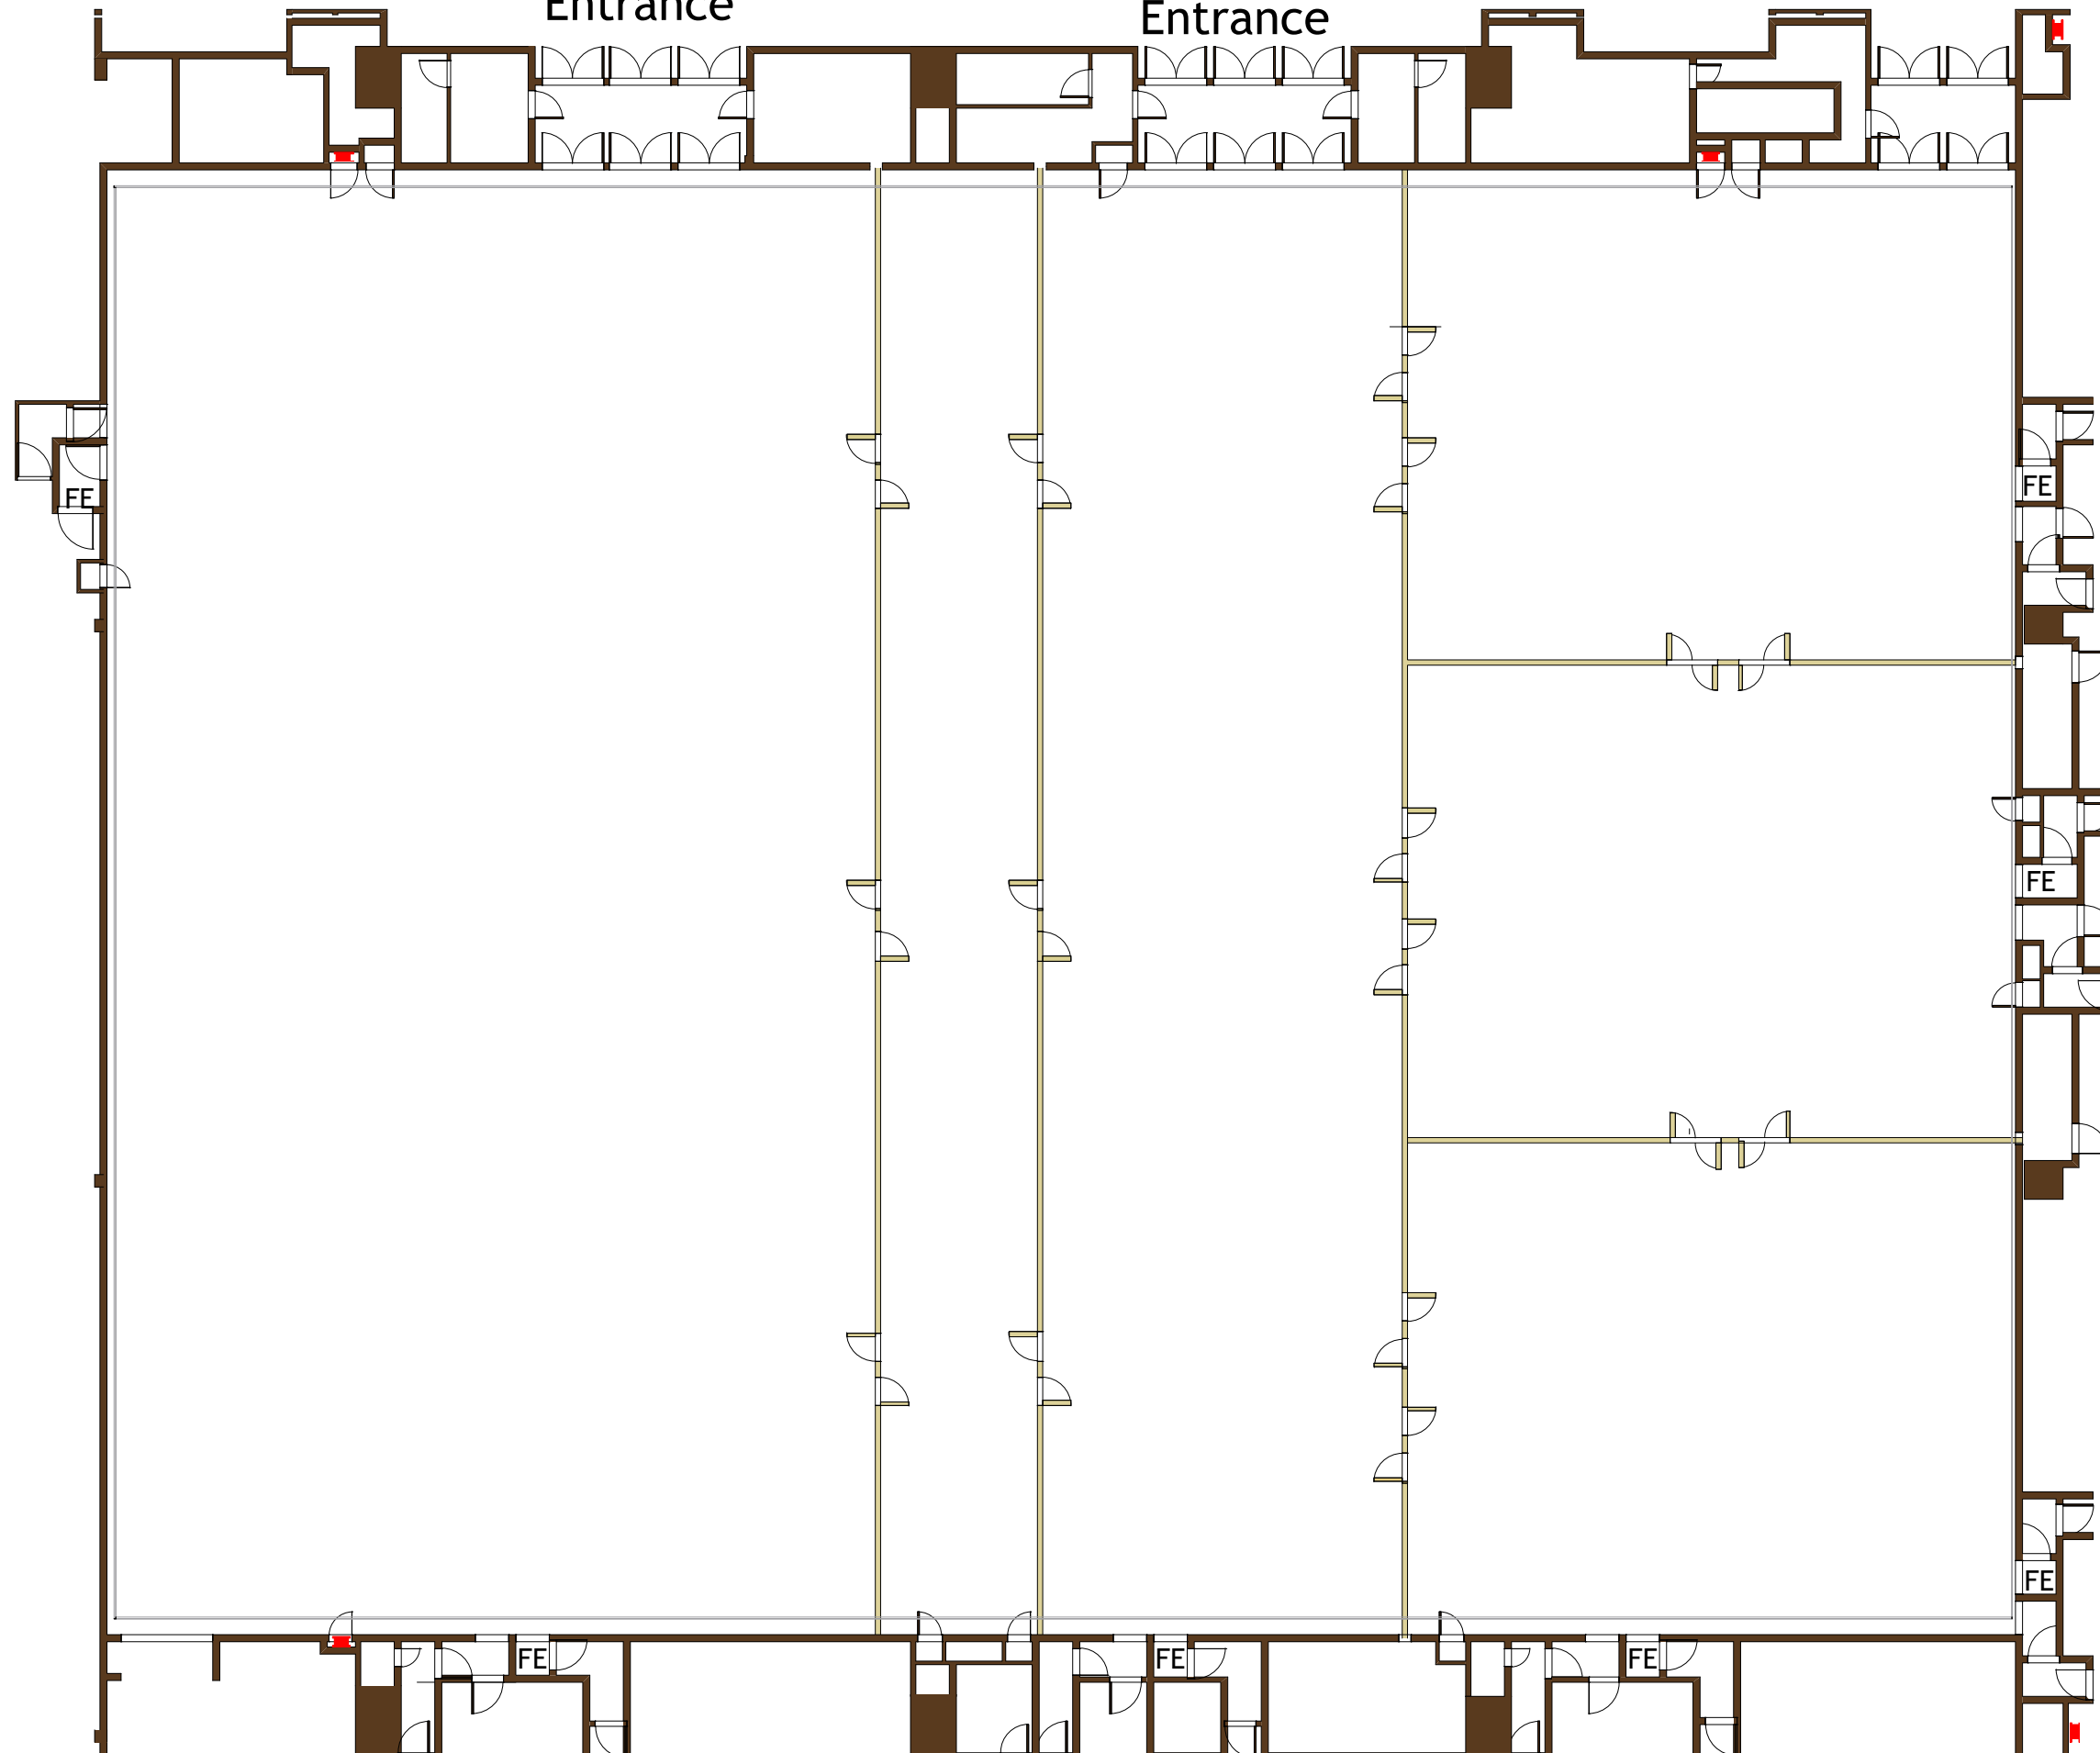

FE

FE

FE

FE

FE

FE

FE