


This drawing is supplied for information only. It is subject to review and approval by the Project Architect and/or other members of the Design Team.

DISCLAIMER:
All dimensions & facilities to be verified on site.

NOTES:
Drawn in Acad 2000 saved as a Acad 14 file. Model space drawing scale 1:1. Paper space NTS.

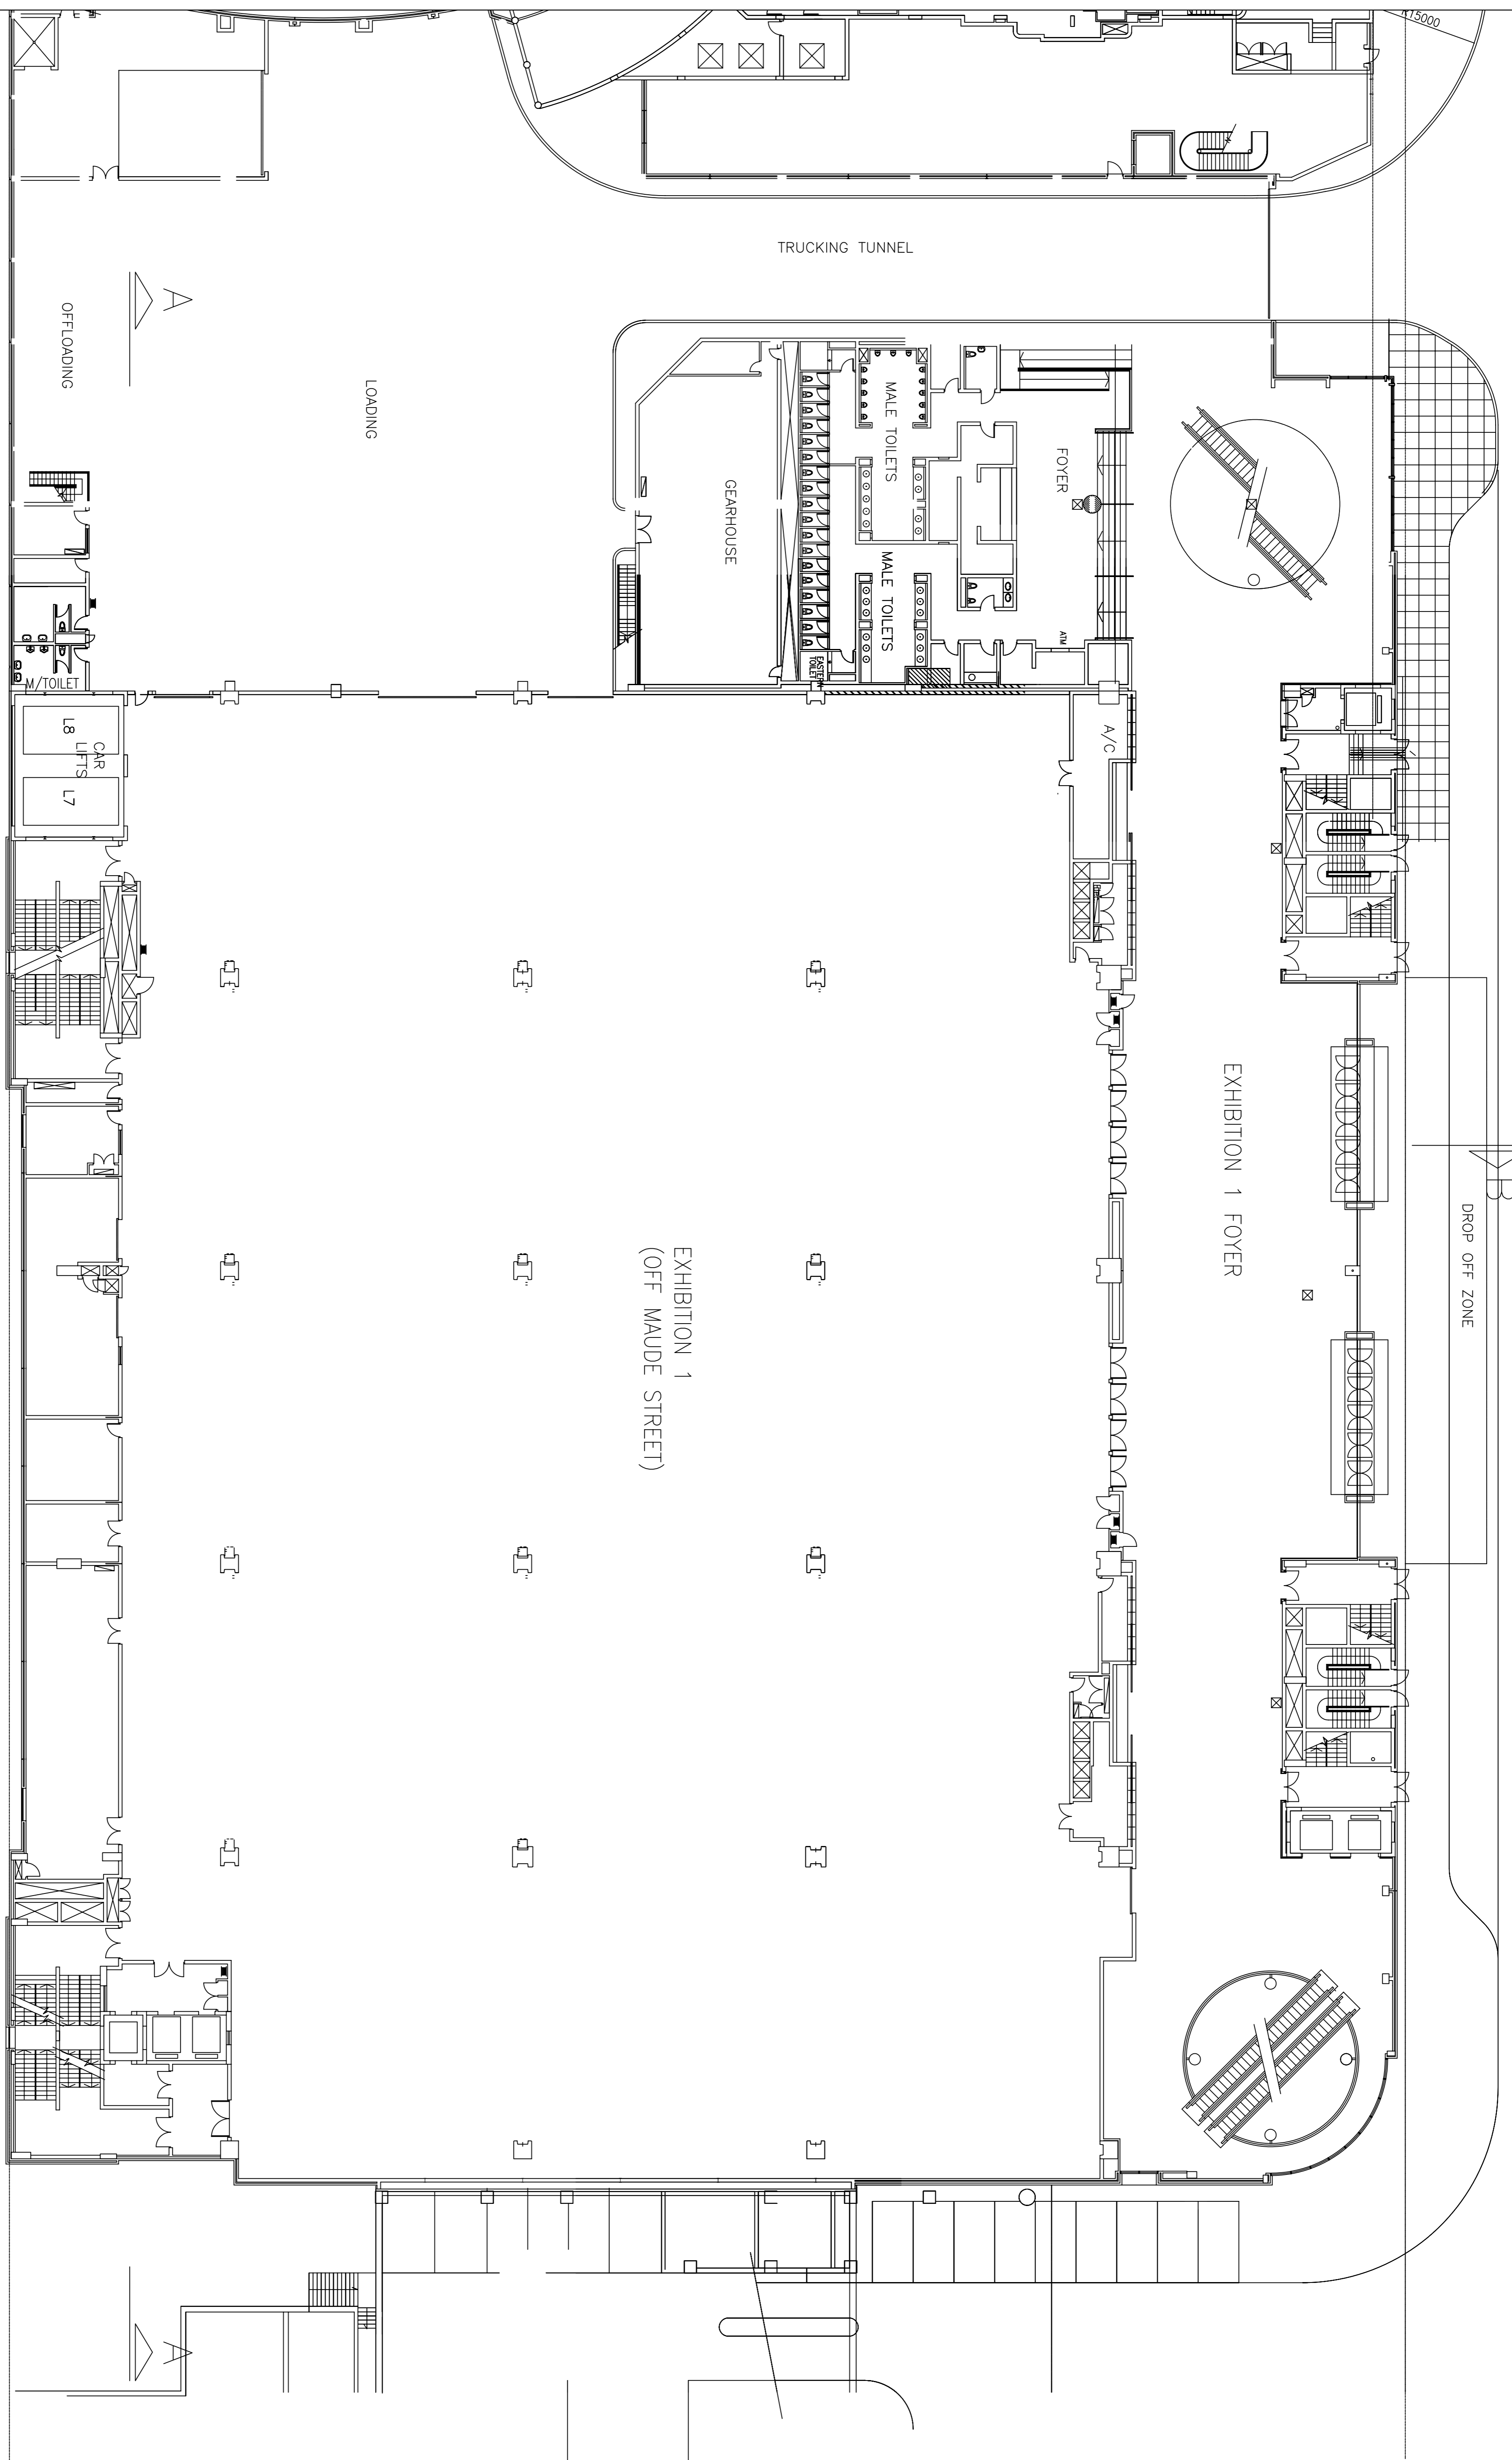

EXHIBITION 1
(OFF MAUDE STREET)

EXHIBITION 1 FOYER

Project:
SANDTON CONVENTION CENTRE

Title:
LEVEL 0
EXHIBITION 1

| Date | Revision |
|---------|----------|
| 3/3/01 | - |
| Dwg | Scale |
| SCC-003 | N/S |