


This drawing is supplied for information only. It is subject to review and approval by the Project Architect and/or other members of the Design Team.

**DISCLAIMER:**  
All dimensions & facilities to be verified on site.

**NOTES:**  
Drawn in Acad 2000 saved as a Acad 14 file. Model space drawing scale 1:1. Paper space NTS.

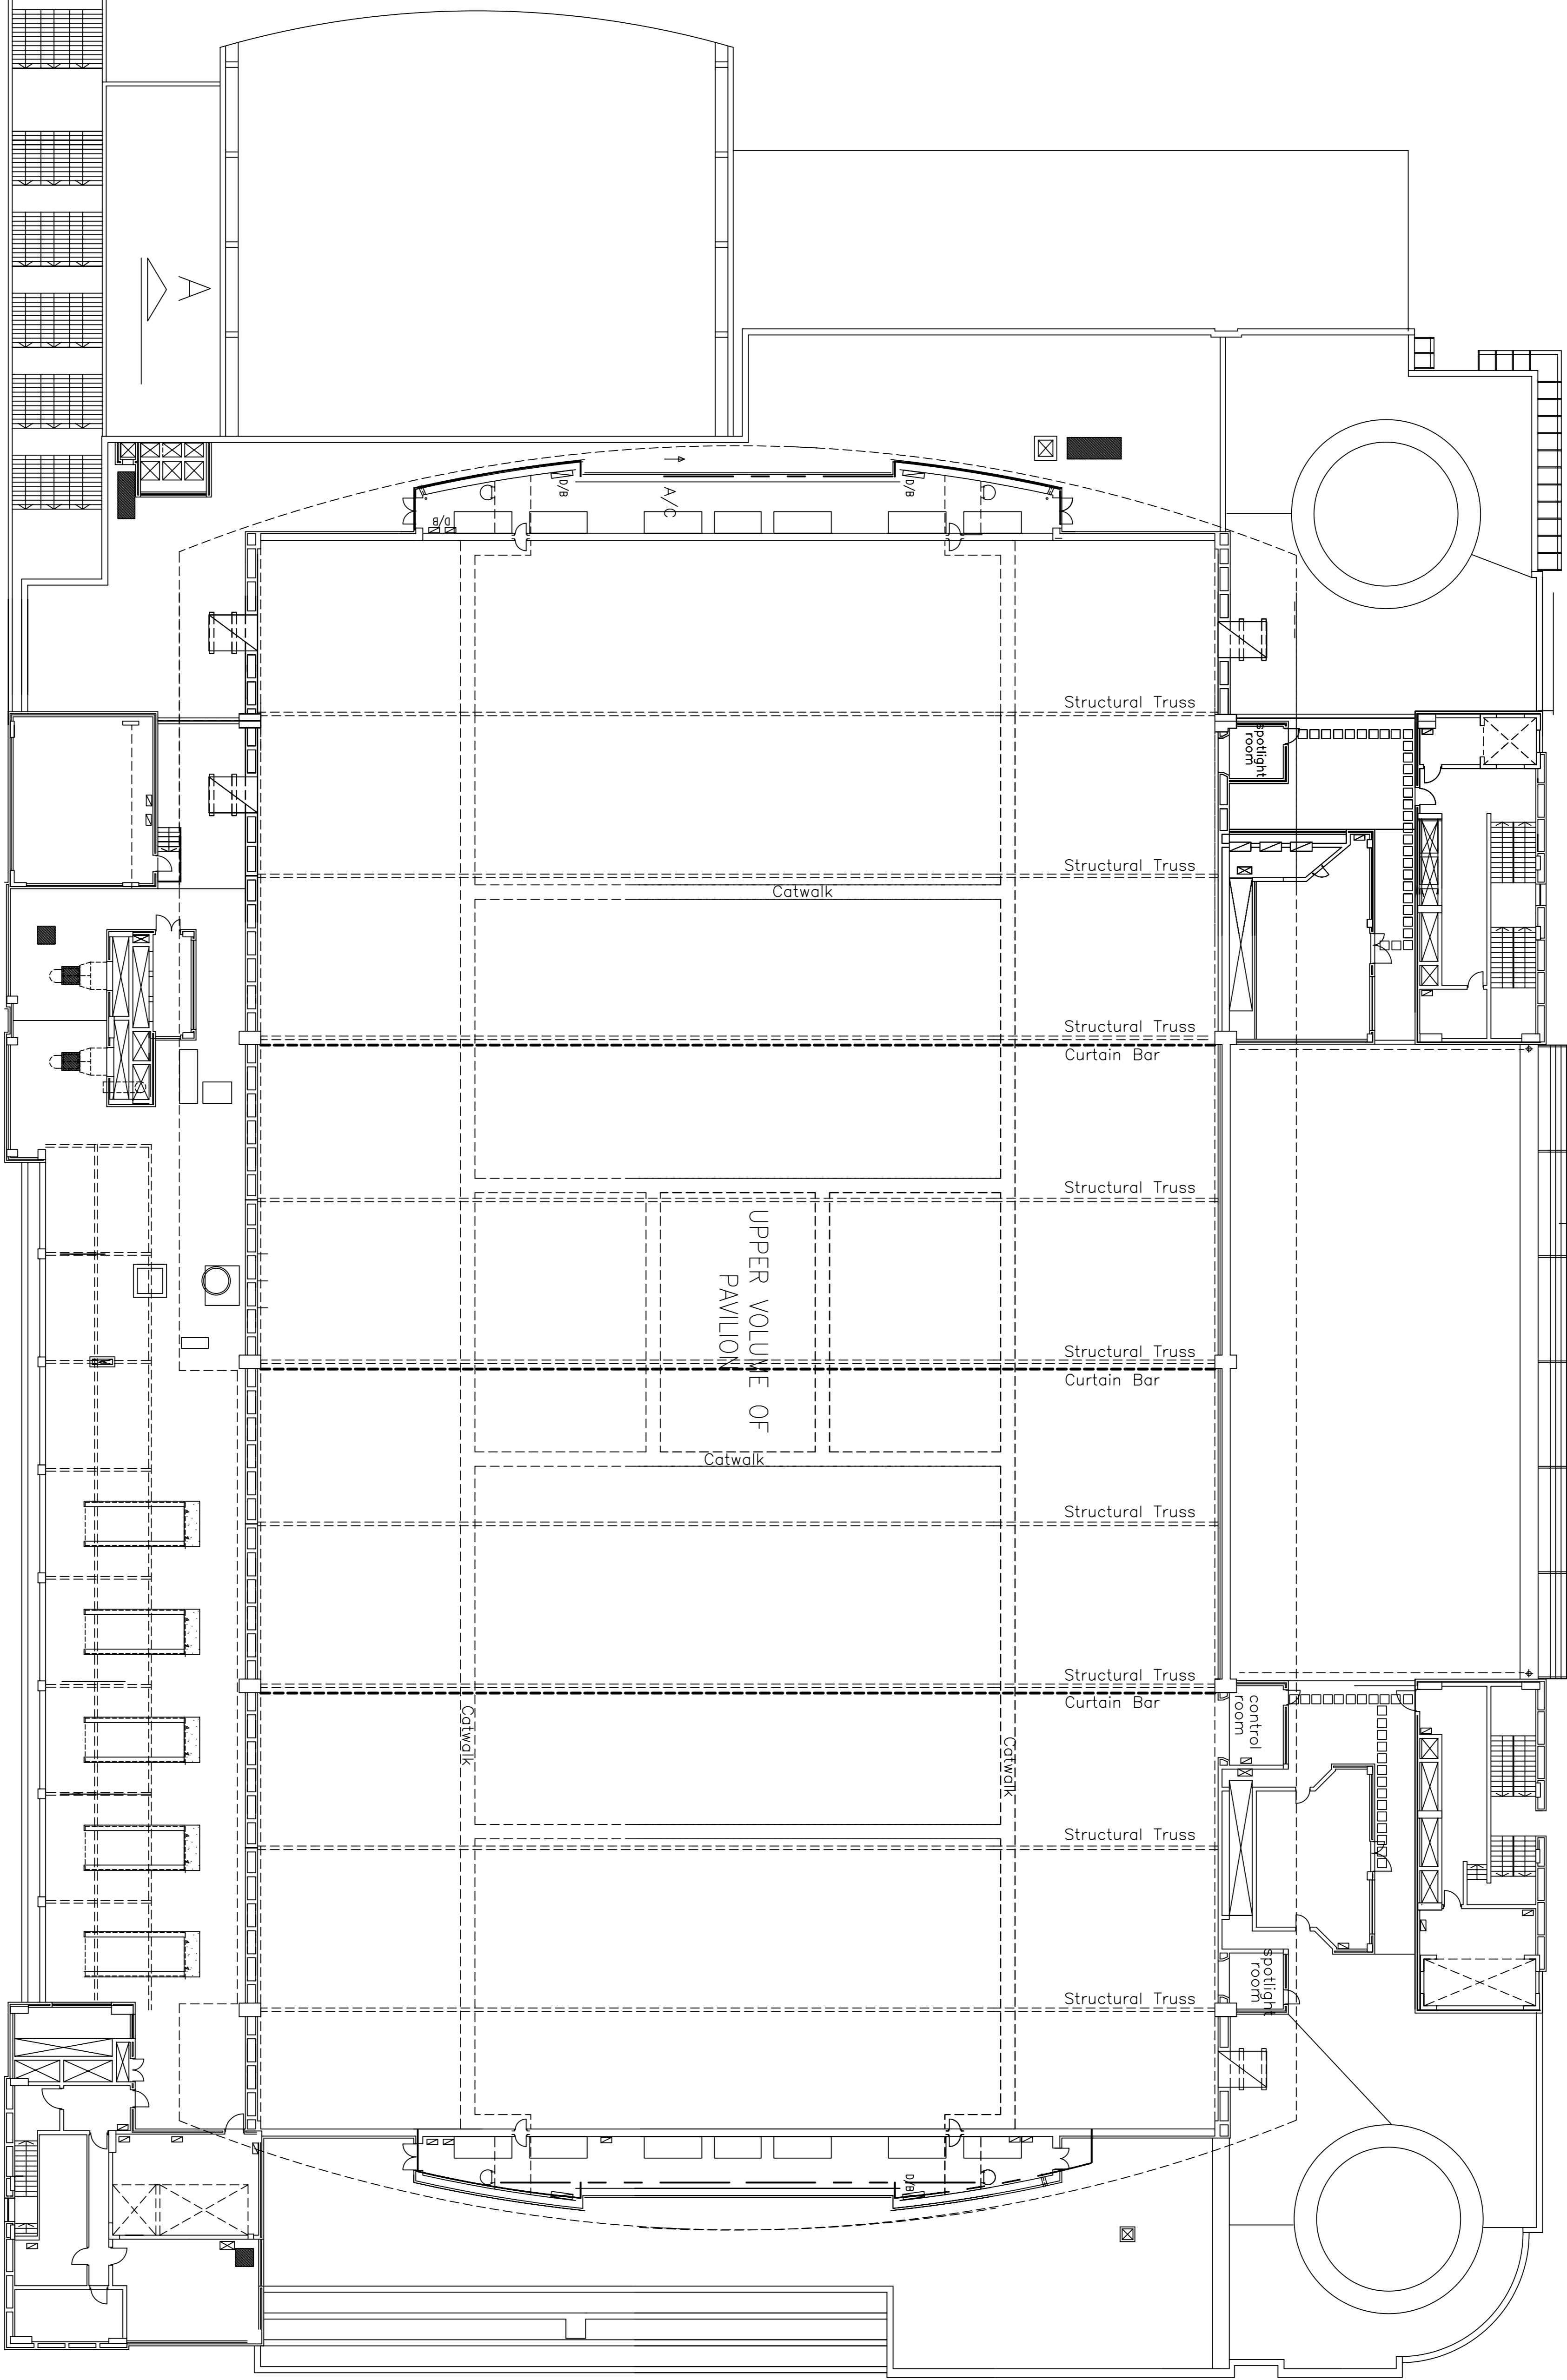

UPPER VOLUME OF PAVILION

**Project:**  
SANDTON CONVENTION CENTRE

**Title:**  
LEVEL 5+ PAVILION

Date	Revision
3/3/01	-
Dwg	Scale
SCC-007	N/S